




SECOND FLOOR - EXISTING LAYOUT

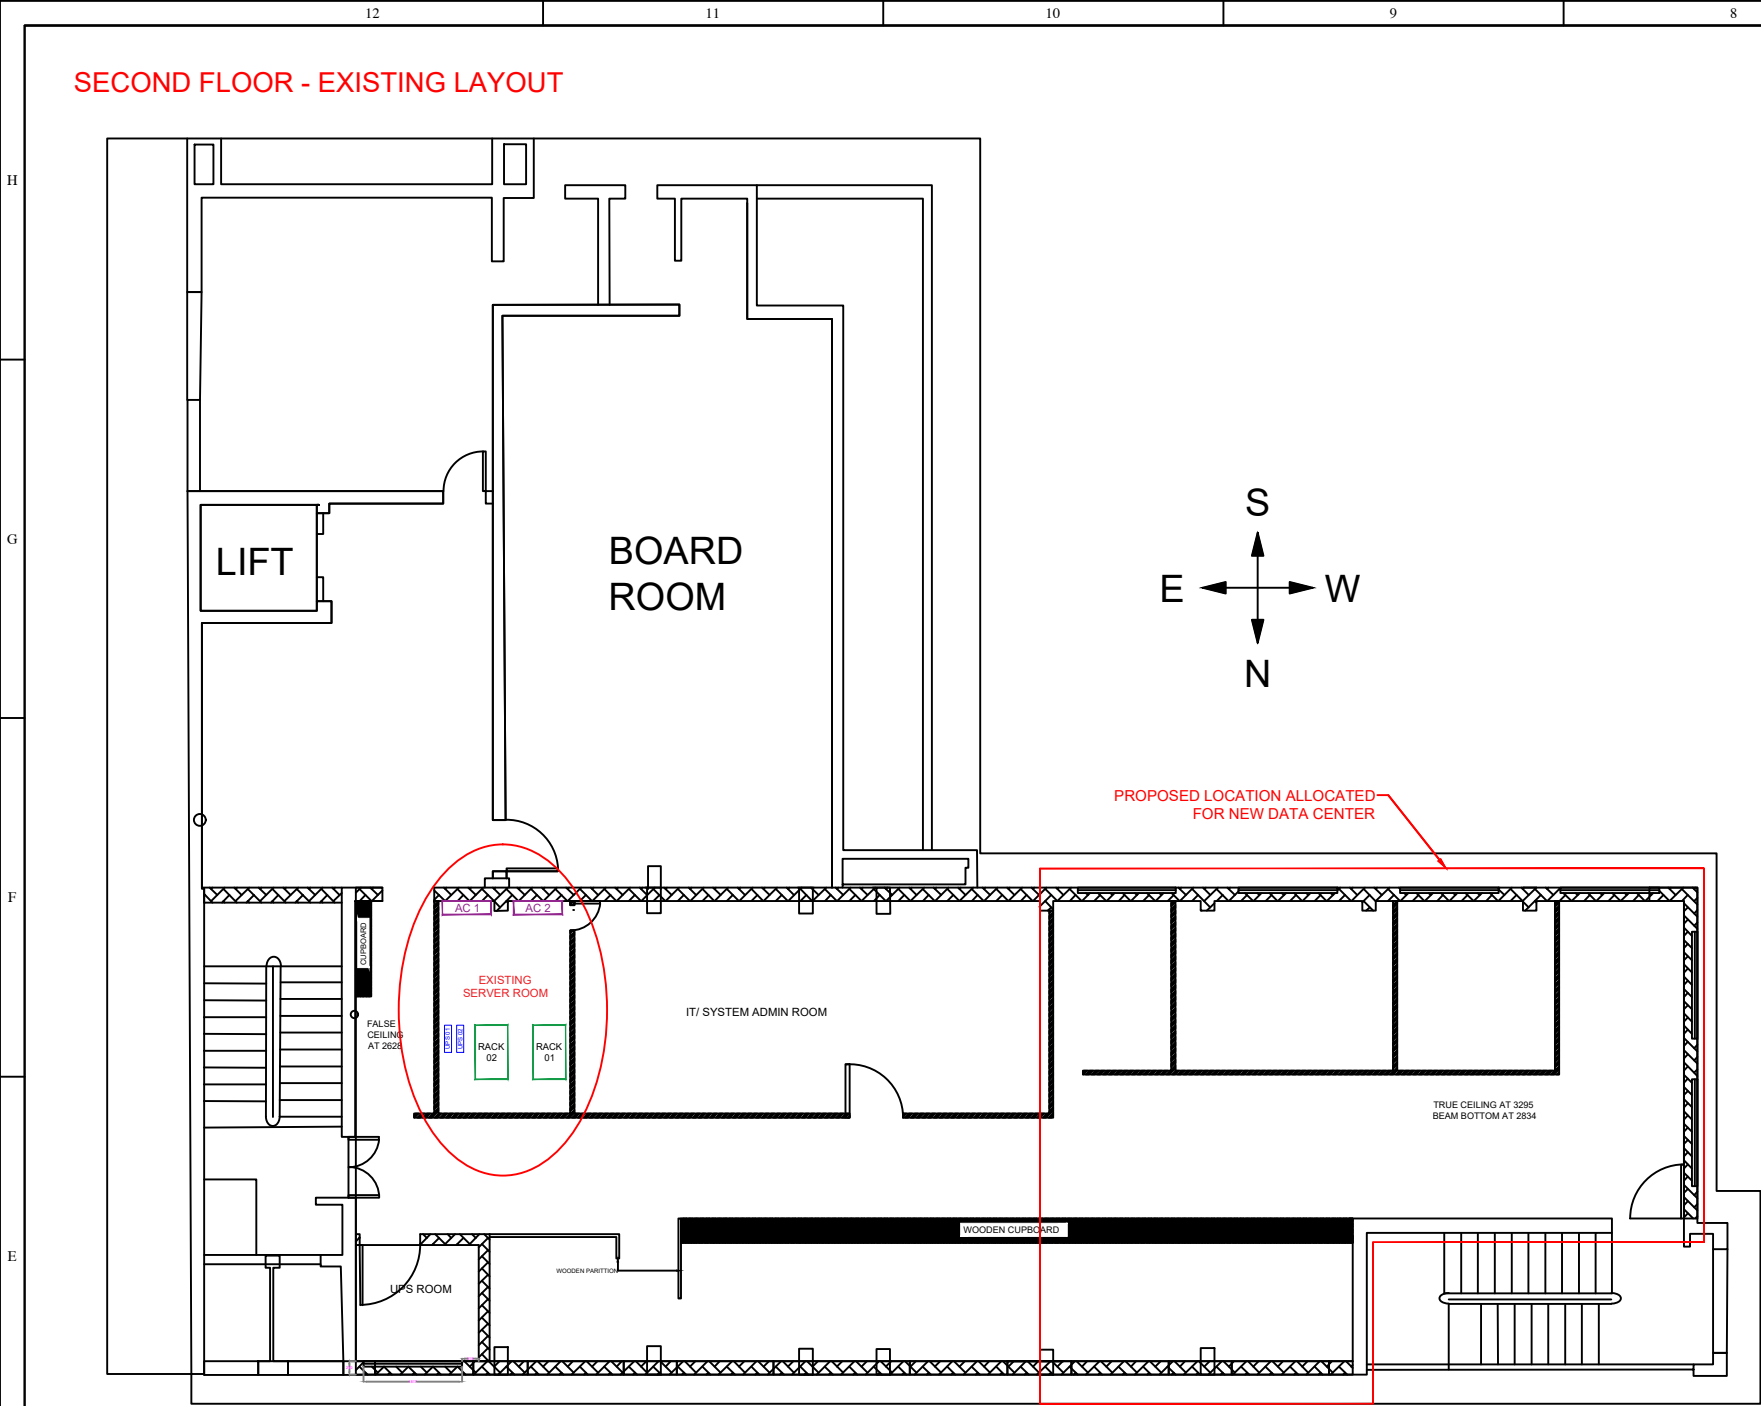


SECOND FLOOR - PROPOSED LAYOUT

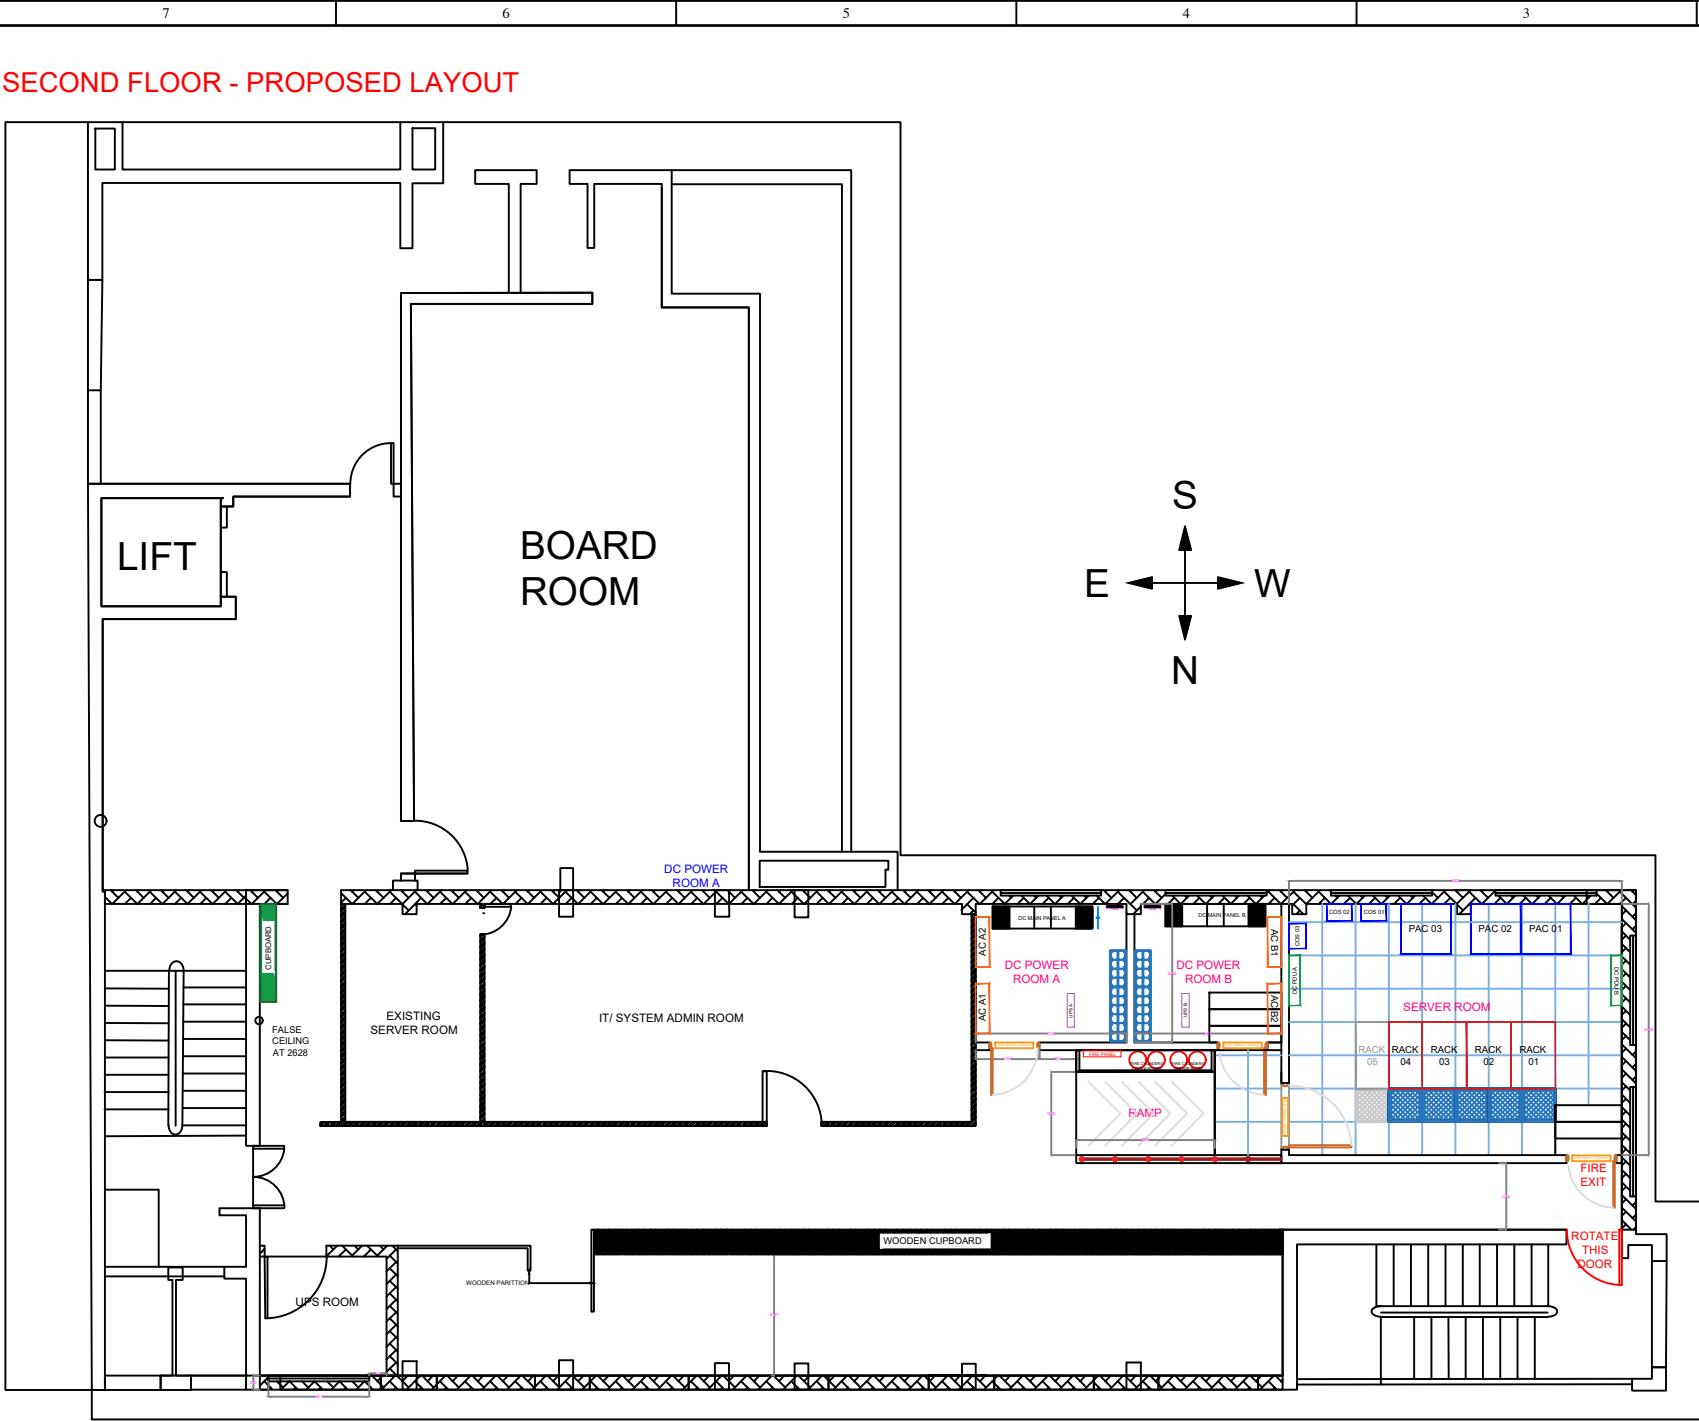

PROPOSED DATA CENTER LAYOUT (TOTAL AREA)

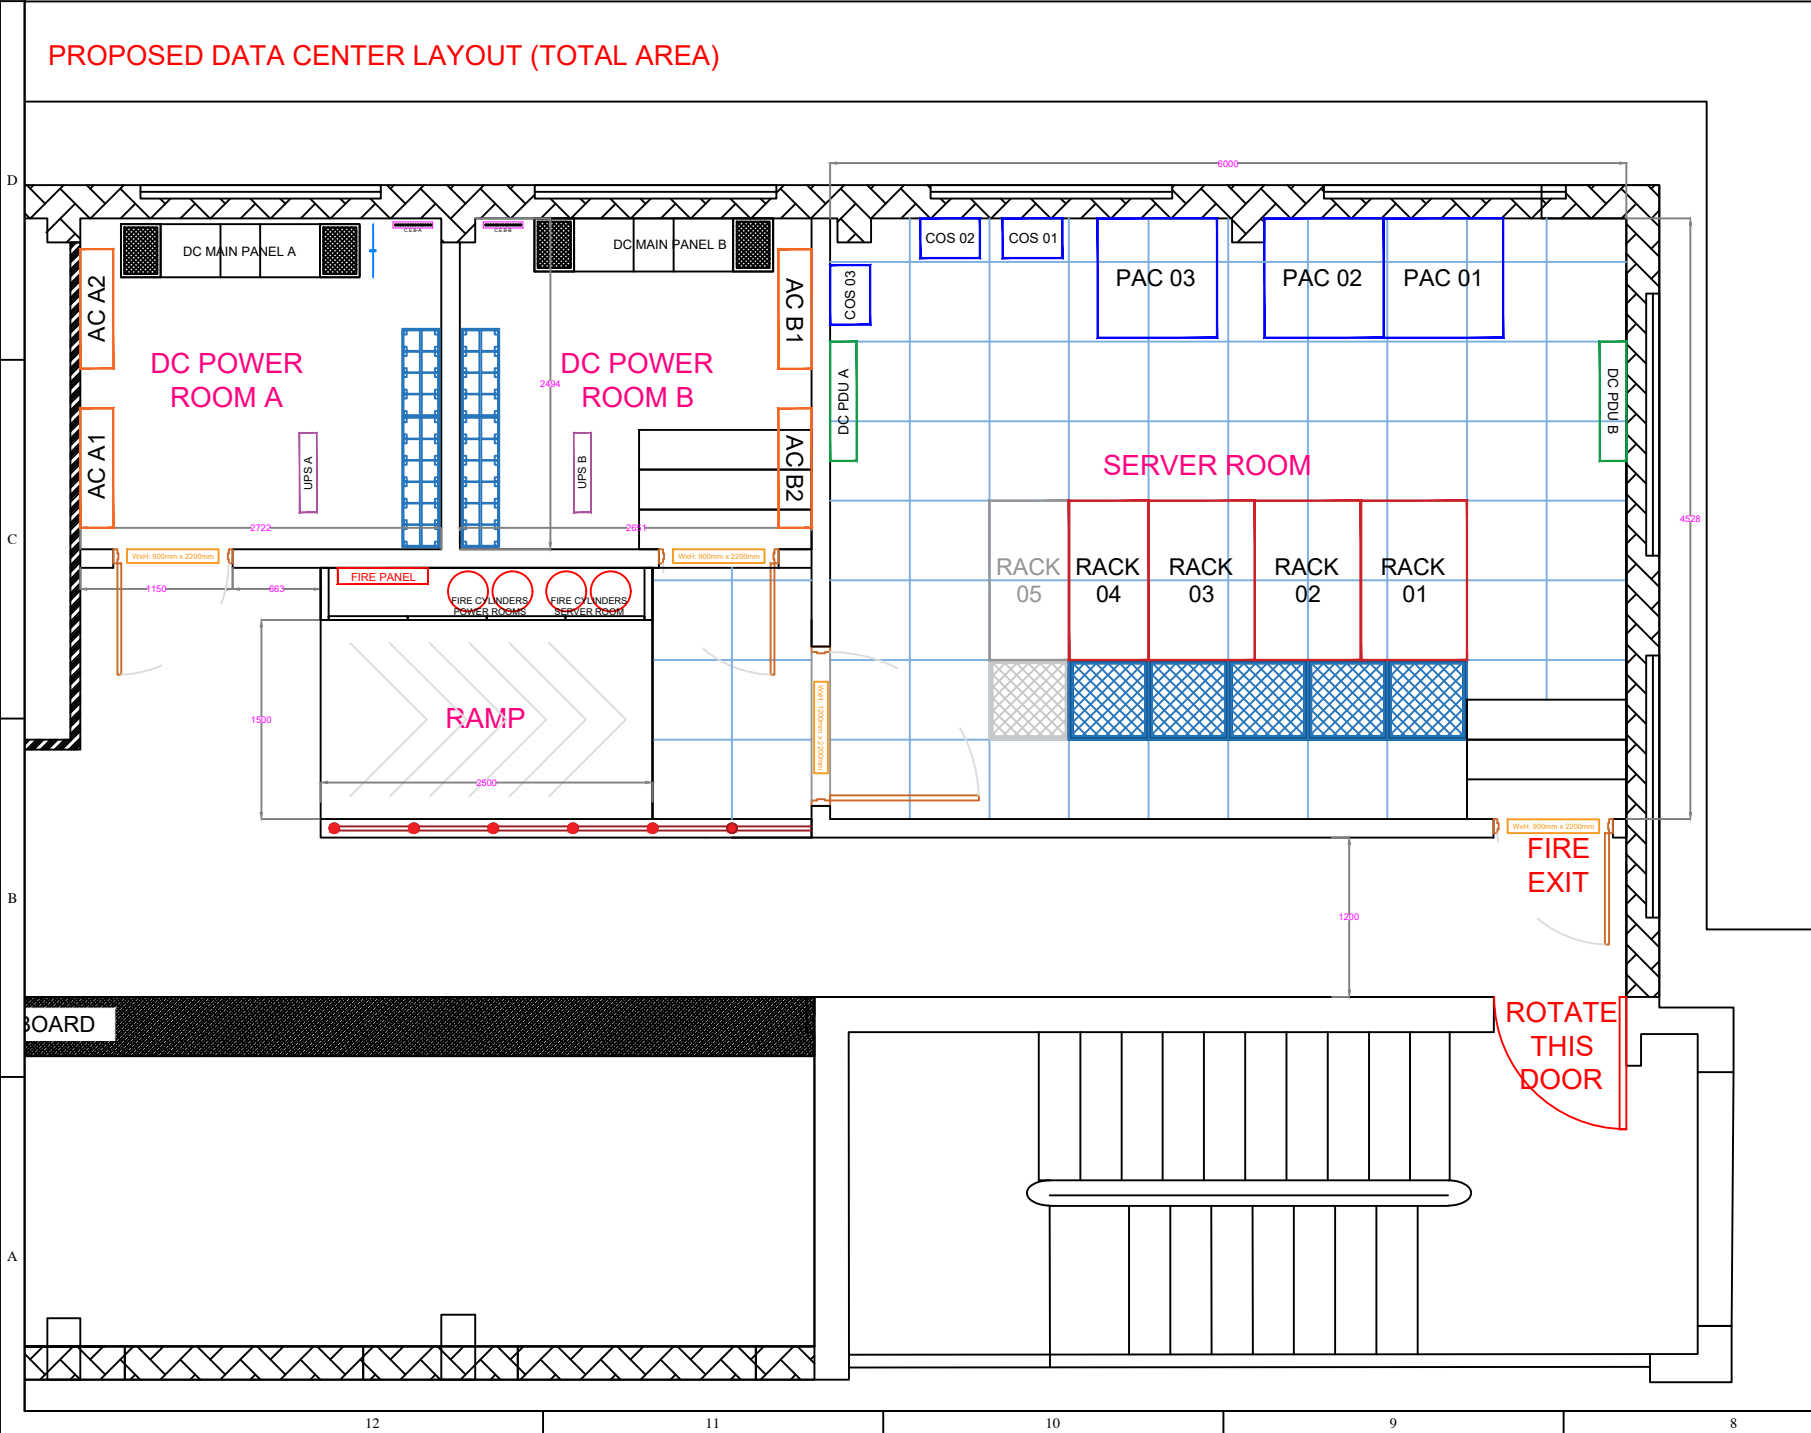

PROPOSED SERVER ROOM LAYOUT

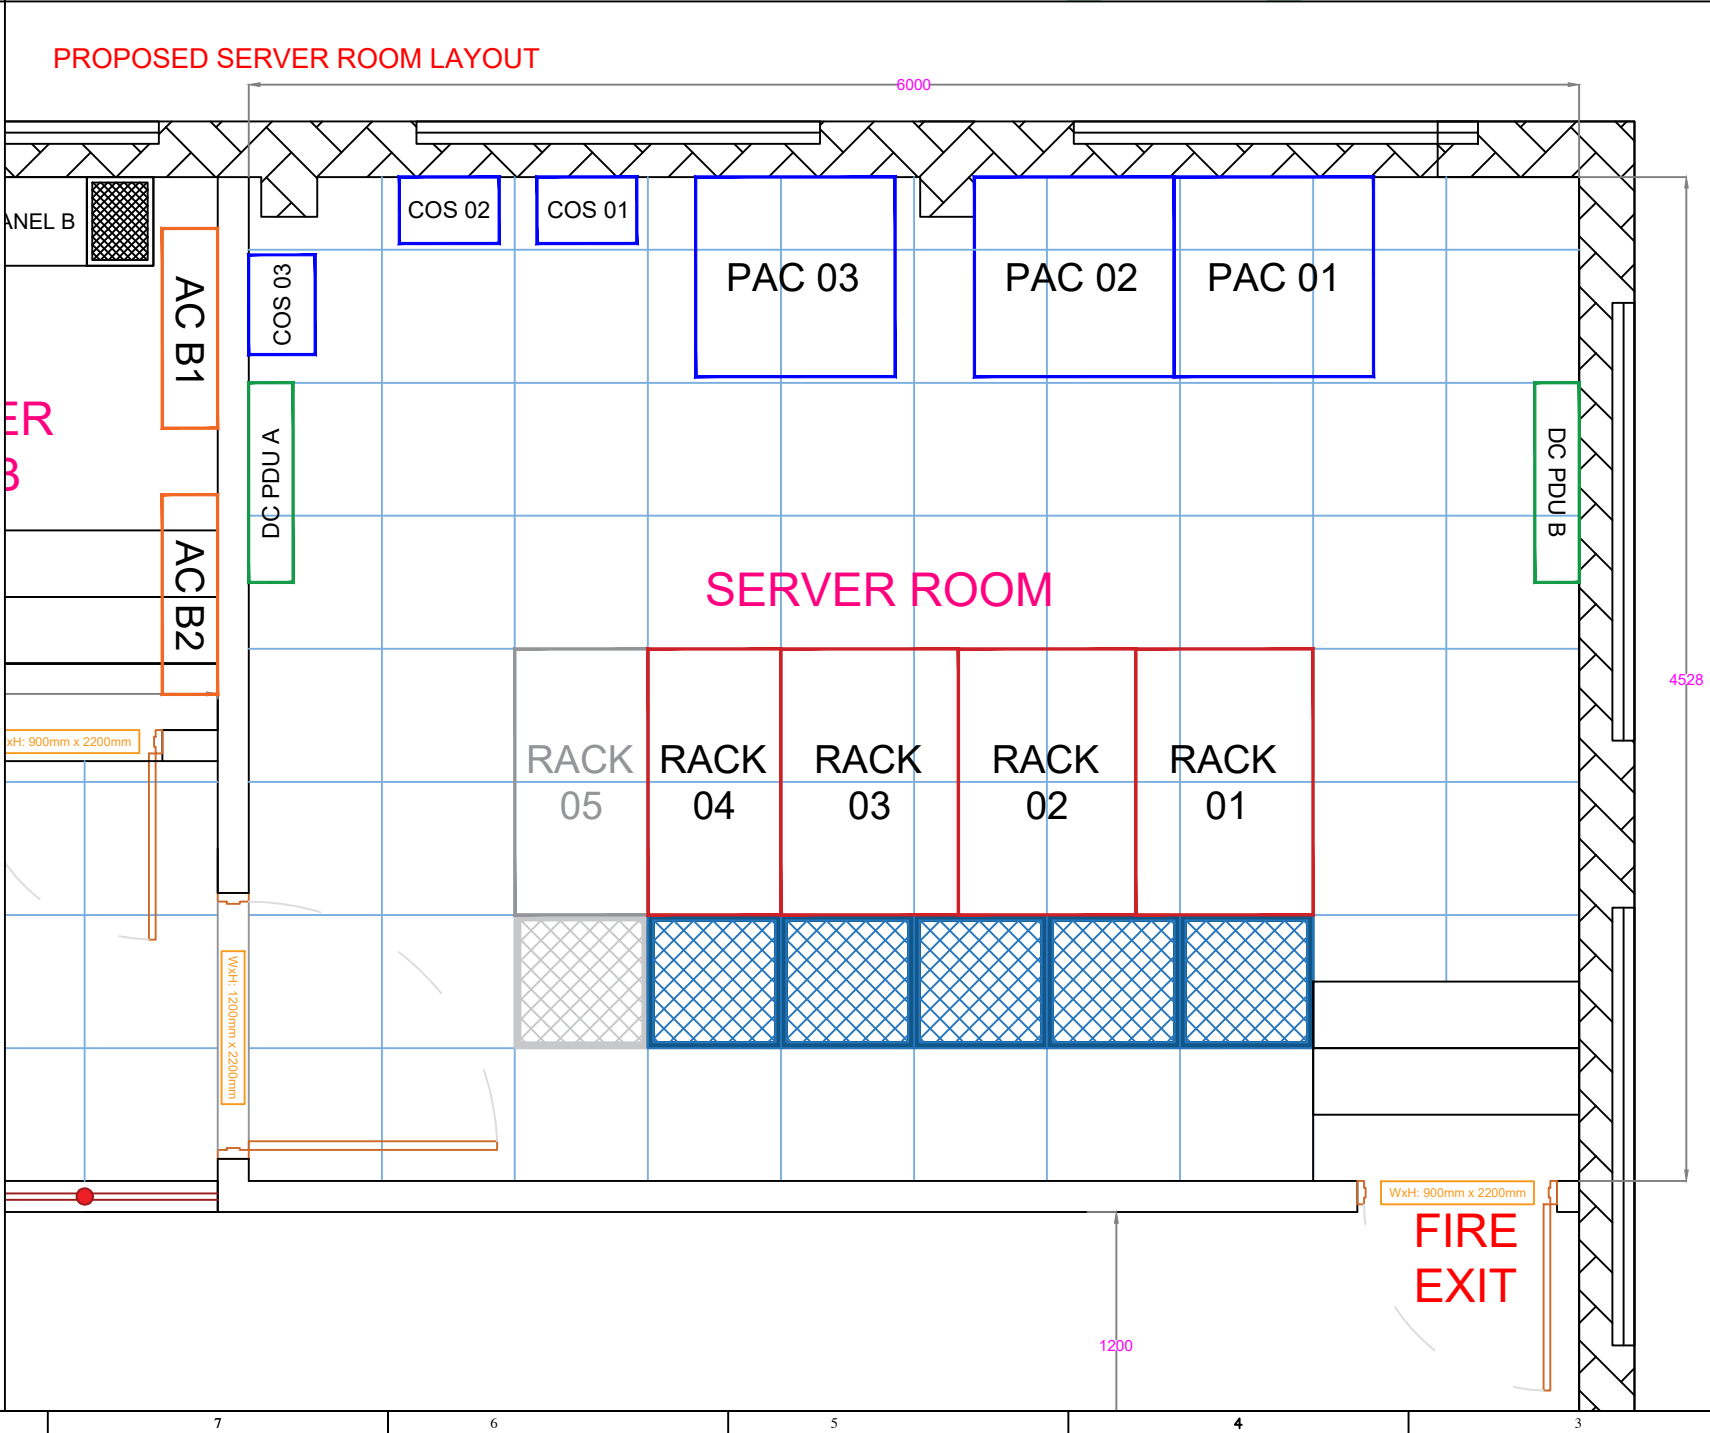

LEGEND

COLOUR CODE:

REMARKS

Rev 1.0	Proposed Data Center Layout	MCIS	05-03-2025
Revision	REVISION/DESCRIPTION	BY	DATE

CLIENT:



THE PEOPLES' URBAN CO-OPERATIVE BANK LTD
TRIPUNITHURA

SITE ADDRESS:

The Peoples' Urban Co-operative Bank Ltd
Head Office,
PB No: 1, Tripunithura,
Ernakulam, Kerala - Pin: 682301

PROJECT TITLE:
NEW DATA CENTER
PEOPLE'S URBAN CO-OPERATIVE BANK - TRIPUNITHURA

DRAWING TITLE:
PROPOSED DATA CENTER LAYOUT

DRAWN BY	ANIL	SHEET NO	1 of 1
CHECKED BY	SAM	PAPER SIZE	A1
APPROVED BY	SAM	SCALE	NTS
DATE	05 - 03 - 2025	JOB NO.	PUCBT 2024-25
DRAWING NO.	PUCBT-CVL-AB-LYT-C001	REV. NO.	Rev 1.0